



Plan check # BLD2026-00376

Project: Mechanics Bank

Address: : 1540 El Camino Real, Menlo Park, CA 94025

Date: 03/10/2026


Project Description

Tenant improvement of an existing shell space for a new bank branch. Work includes construction of interior partitions to create customer service areas and administrative offices, installation of interior finishes, lighting, electrical, and data to support banking operations. Exterior work is limited to the installation of a walk-up ATM within storefront of building. No change in occupancy is proposed.

ISSUES:

PERMIT SUBMITTAL:	02/02/2025
CONSULTANT ISSUE:	11/15/2025
CONSTRUCTION SET:	XXXX/XXXX
FINAL PRICING:	XXXX/XXXX

FILE NUMBER:	3004_011.dwg
DRAWN BY:	AL

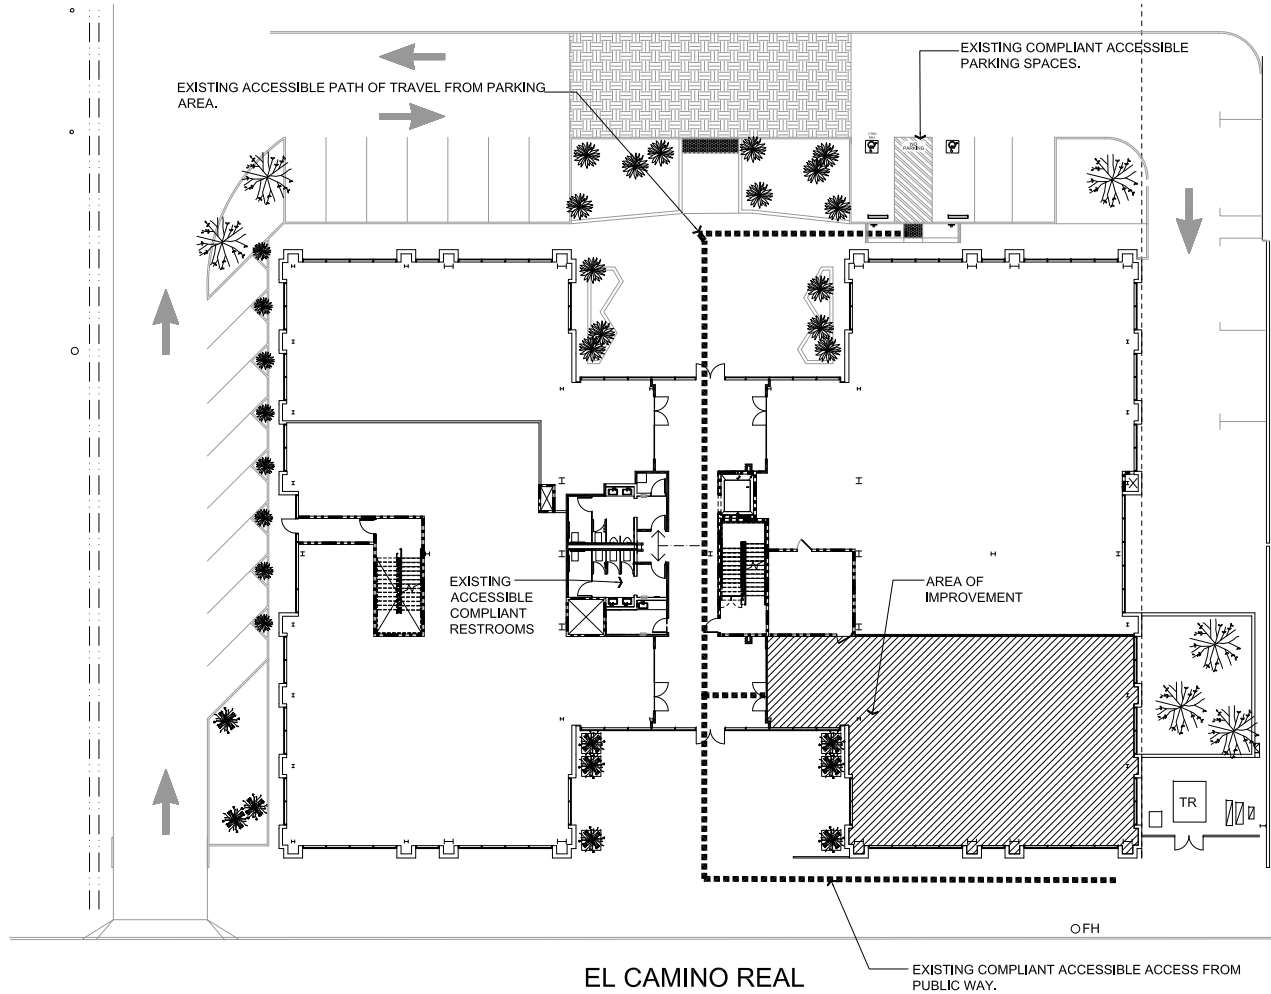

SITE PLAN
 SCALE: 3/32" = 1'-0"