



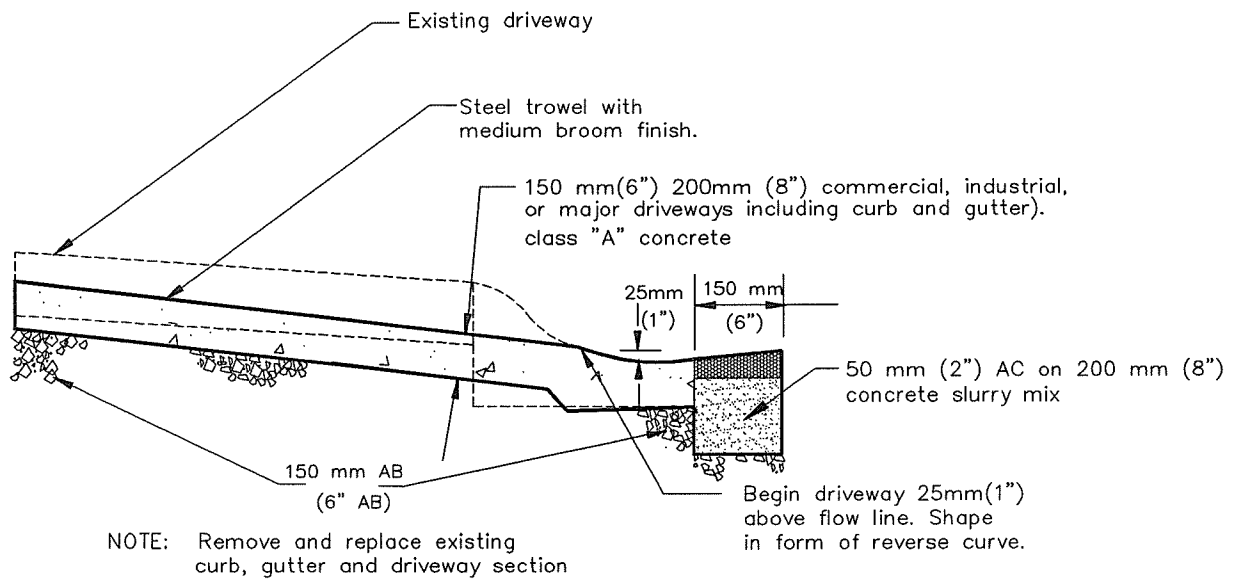

MODIFIED DRIVEWAY SECTION

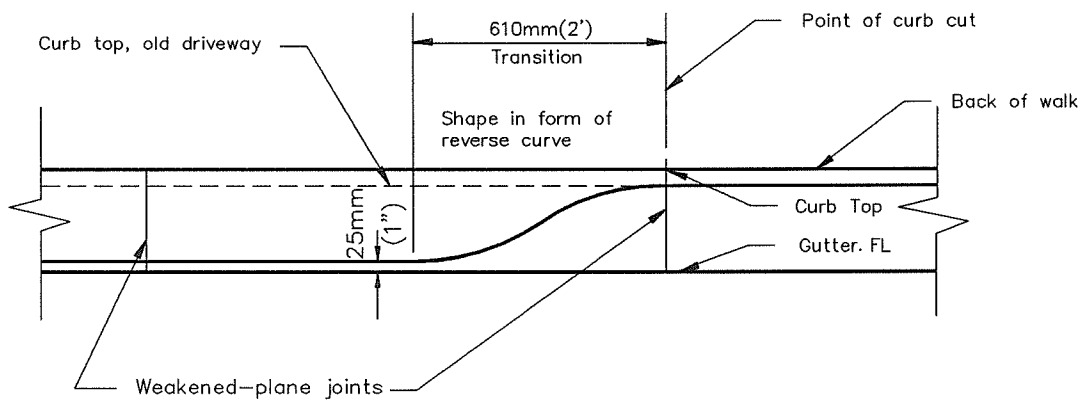

ELEVATION

NOTES:

1. General Concrete Notes shall apply

All units are in metric
Non-metric units are in brackets

ACAD. FILENAME: RV_MODDWY



CITY OF MENLO PARK STANDARD DETAILS

NO.	REVISIONS	DATE

ROLLED CURB MODIFIED DRIVEWAY

APPROVED

Law A. Christensen
for Director of Engineering Services R.C.E. No.40998

DRAWN CHECKED NN

DATE 1-1-97

SCALE NTS

SHEET 1 OF 1

STD. DETAIL No.: **CG-10**