
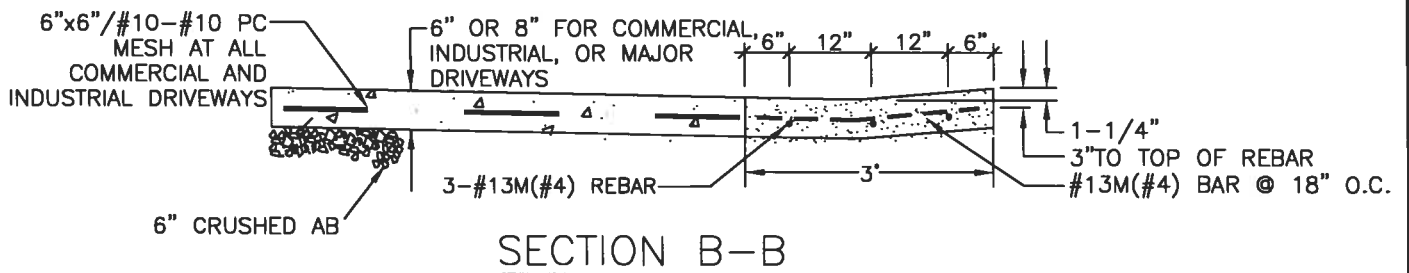
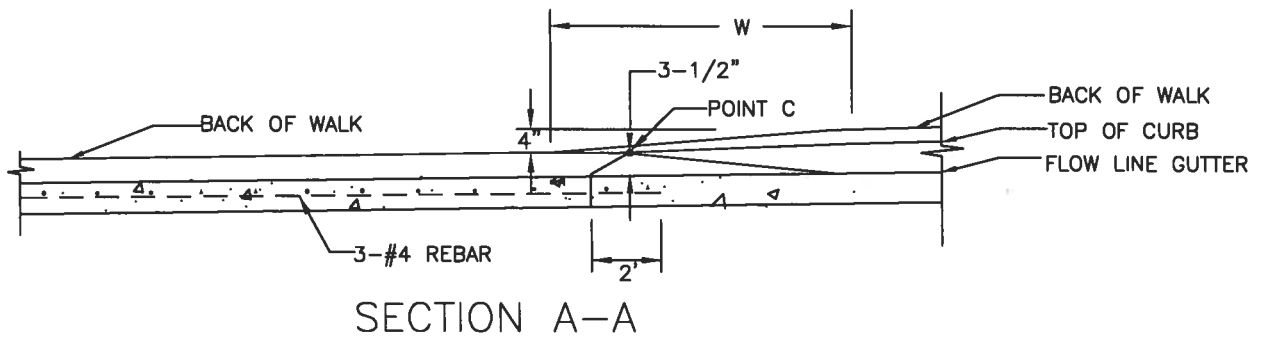


COLD JOINTS AND PAY LIMITS INDICATED BY HEAVY SOLID LINES

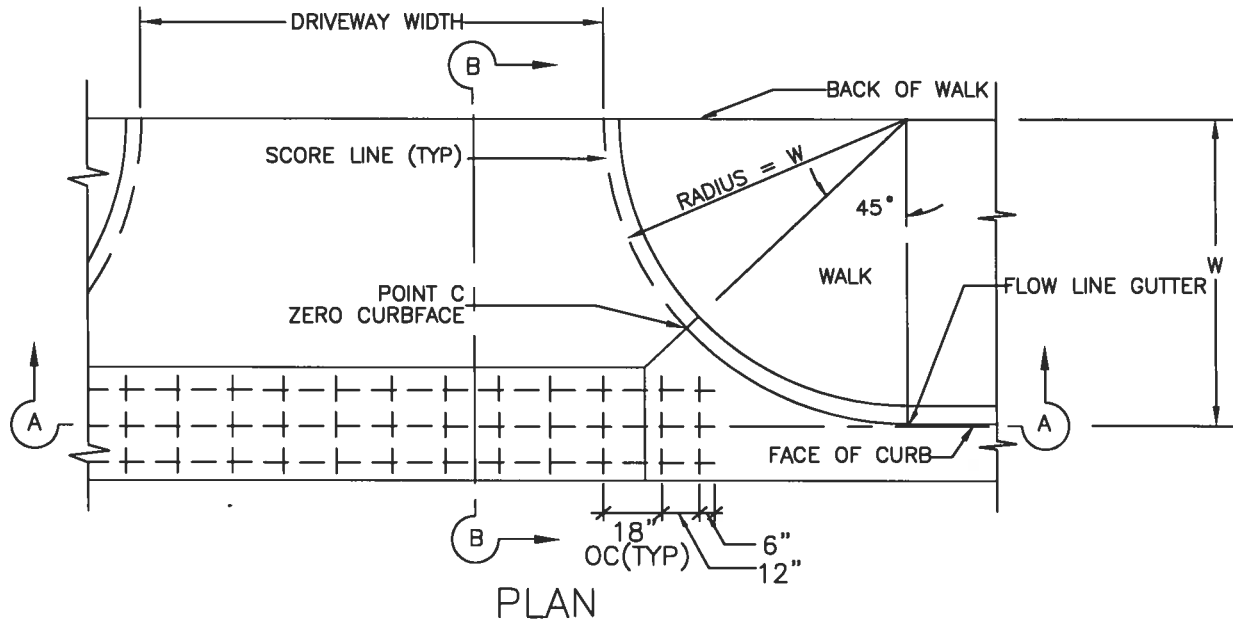

NOTES:

1. WATER TEST FLOW LINE IN PRESENCE OF CITY ENGINEER.
2. GENERAL CONCRETE NOTES SHALL APPLY.

CITY OF MENLO PARK STANDARD DETAILS

DEPRESSED DRIVEWAY

APPROVED

ENGINEERING SERVICES MANAGER / R.C.E. No. C64366

STD. DETAIL No. CG-15

DRAWN JO CHECKED VP DATE 10/31/13 SCALE NTS SHEET 1 OF 1

