

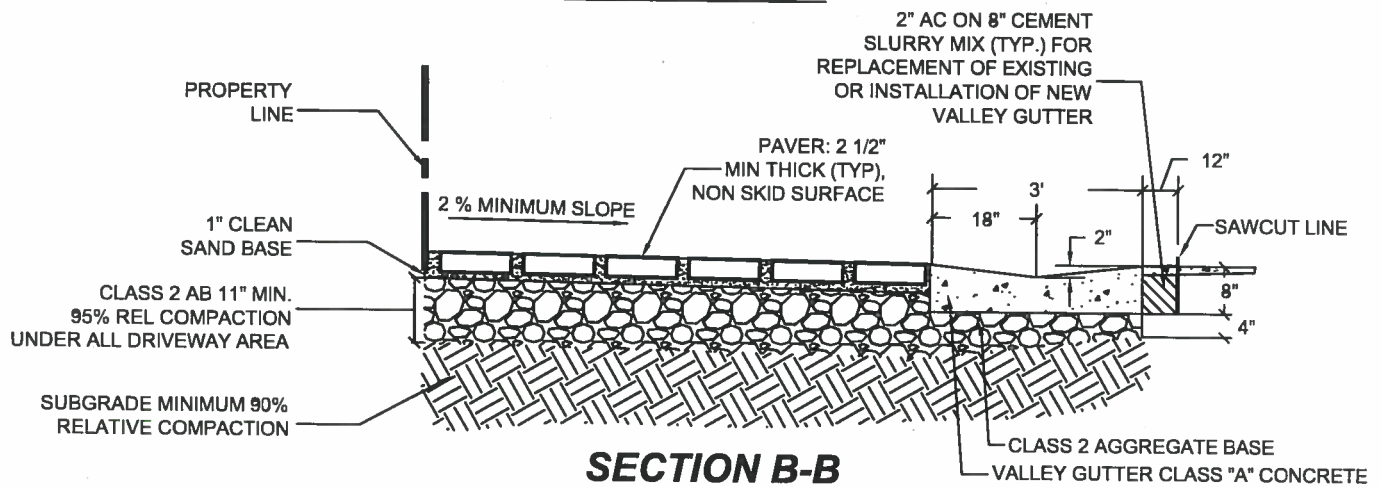


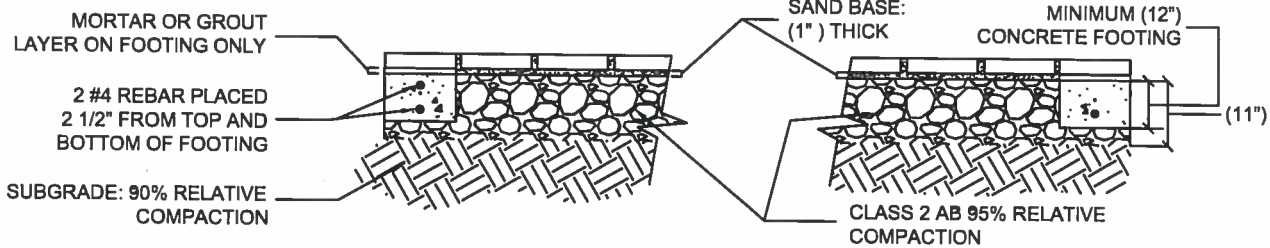

- NOTES: 1) CONSISTENT WITH CITY MUNICIPAL CODE 13.08, THE PROPERTY OWNER IS RESPONSIBLE FOR MAINTENANCE OF FRONTAGE IMPROVEMENTS IN THE PUBLIC ROW INCLUDING ALL IMPROVEMENTS CONSTRUCTED USING THIS STANDARD DETAIL.
- 2) FOR PARKING STRIPS USING BRICK PAVERS IN PLACE OF CITY STANDARD DETAIL CG-3, USE MIN 2 1/2" THICK PAVER, OVER 1" CLEAN SAND BASE, OVER 8" MIN CL2 AB
- 3) IF NO VALLEY OR OTHER TYPE OF GUTTER, CONCRETE FOOTING IS REQUIRED ALONG EDGE OF ROADWAY PAVEMENT.

CITY OF MENLO PARK STANDARD DETAILS

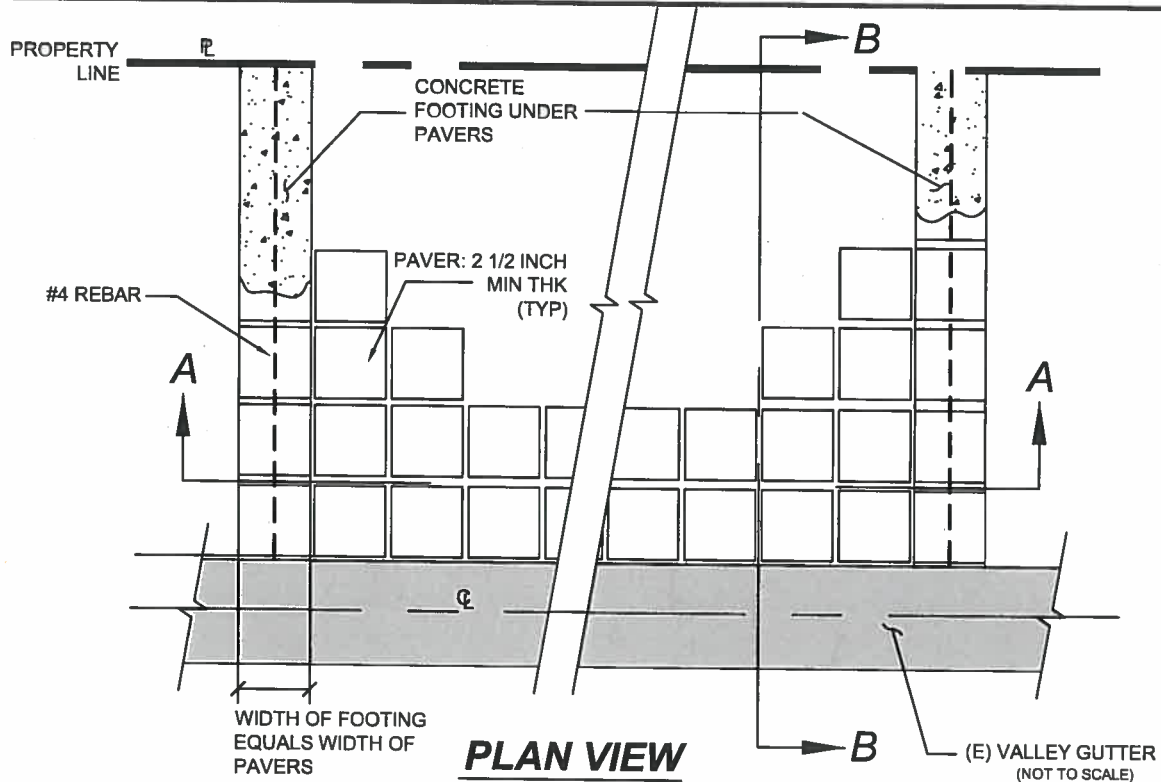

NO.	REVISIONS	DATE

BRICK PAVER DRIVEWAY APRON

APPROVED

[Signature]
Engineering Services, Inc. R.C.E. No. 64366

DRAWN DL,MC CHECKED VP,RG,PS DATE 12/5/12 SCALE NTS SHEET

CG-17