
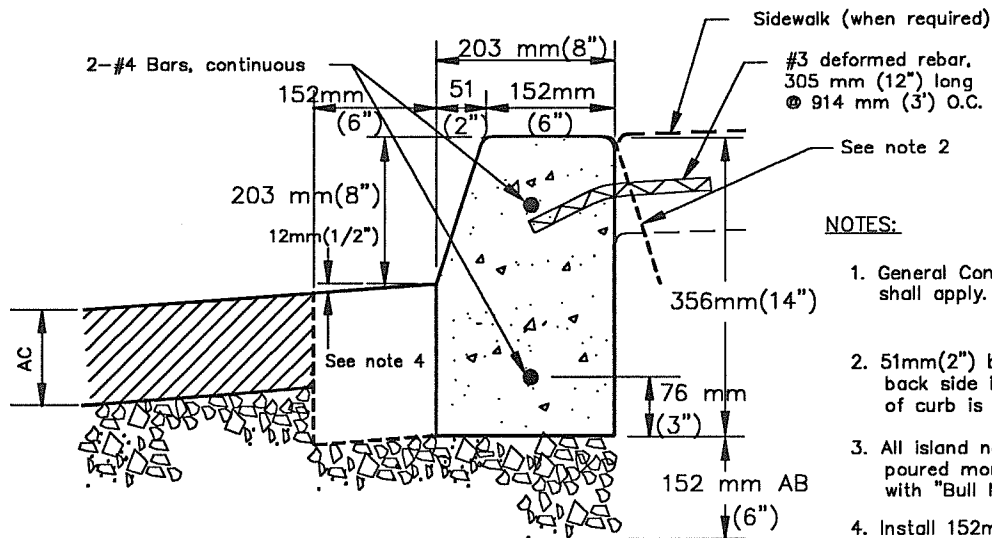
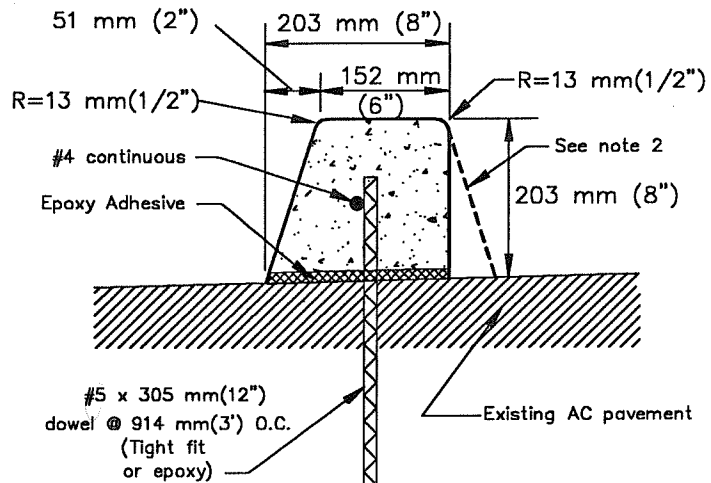


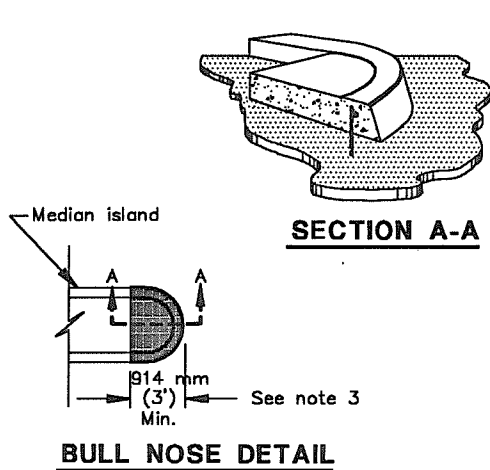

NOTES:

1. General Concrete notes shall apply.
2. 51mm(2") batter and finish back side if back of curb is exposed.
3. All island noses to be poured monolithically with "Bull Nose".
4. Install 152mm(6") monolithic gutter with curb if required on plans.

Units are in metric
Non-metric units are in Brackets

ACAD FILENAME: MEDIAN



CITY OF MENLO PARK STANDARD DETAILS

NO.	REVISIONS	DATE

ISLAND CURB

APPROVED

John A. Osuna
Director of Engineering Services R.C.E. No. 40998

DRAWN CHECKED NN DATE 1-1-97 SCALE NTS SHEET 1 OF 1

STD. DETAIL No.: **CG-8**