


**NOTES:**

1. FRAME AND GRATE NOT SHOWN.
2. ALL NEW WORK SHALL BE WATER TESTED. FLOWLINE GRADE REMAINS CONSTANT; INLET NOT DEPRESSED. CROSS SLOPE VARIES THRU BUBBLER TRANSITION TO A MAXIMUM 1 1/2:12 BETWEEN BUBBLER BOX AND FLOW LINE.
3. CONCRETE APRON TO CONFORM TO EXISTING ASPHALT GRADES. EXISTING ASPHALT AND CONCRETE SHALL BE SAWCUT
4. CURB CUT PERMIT REQUIRED

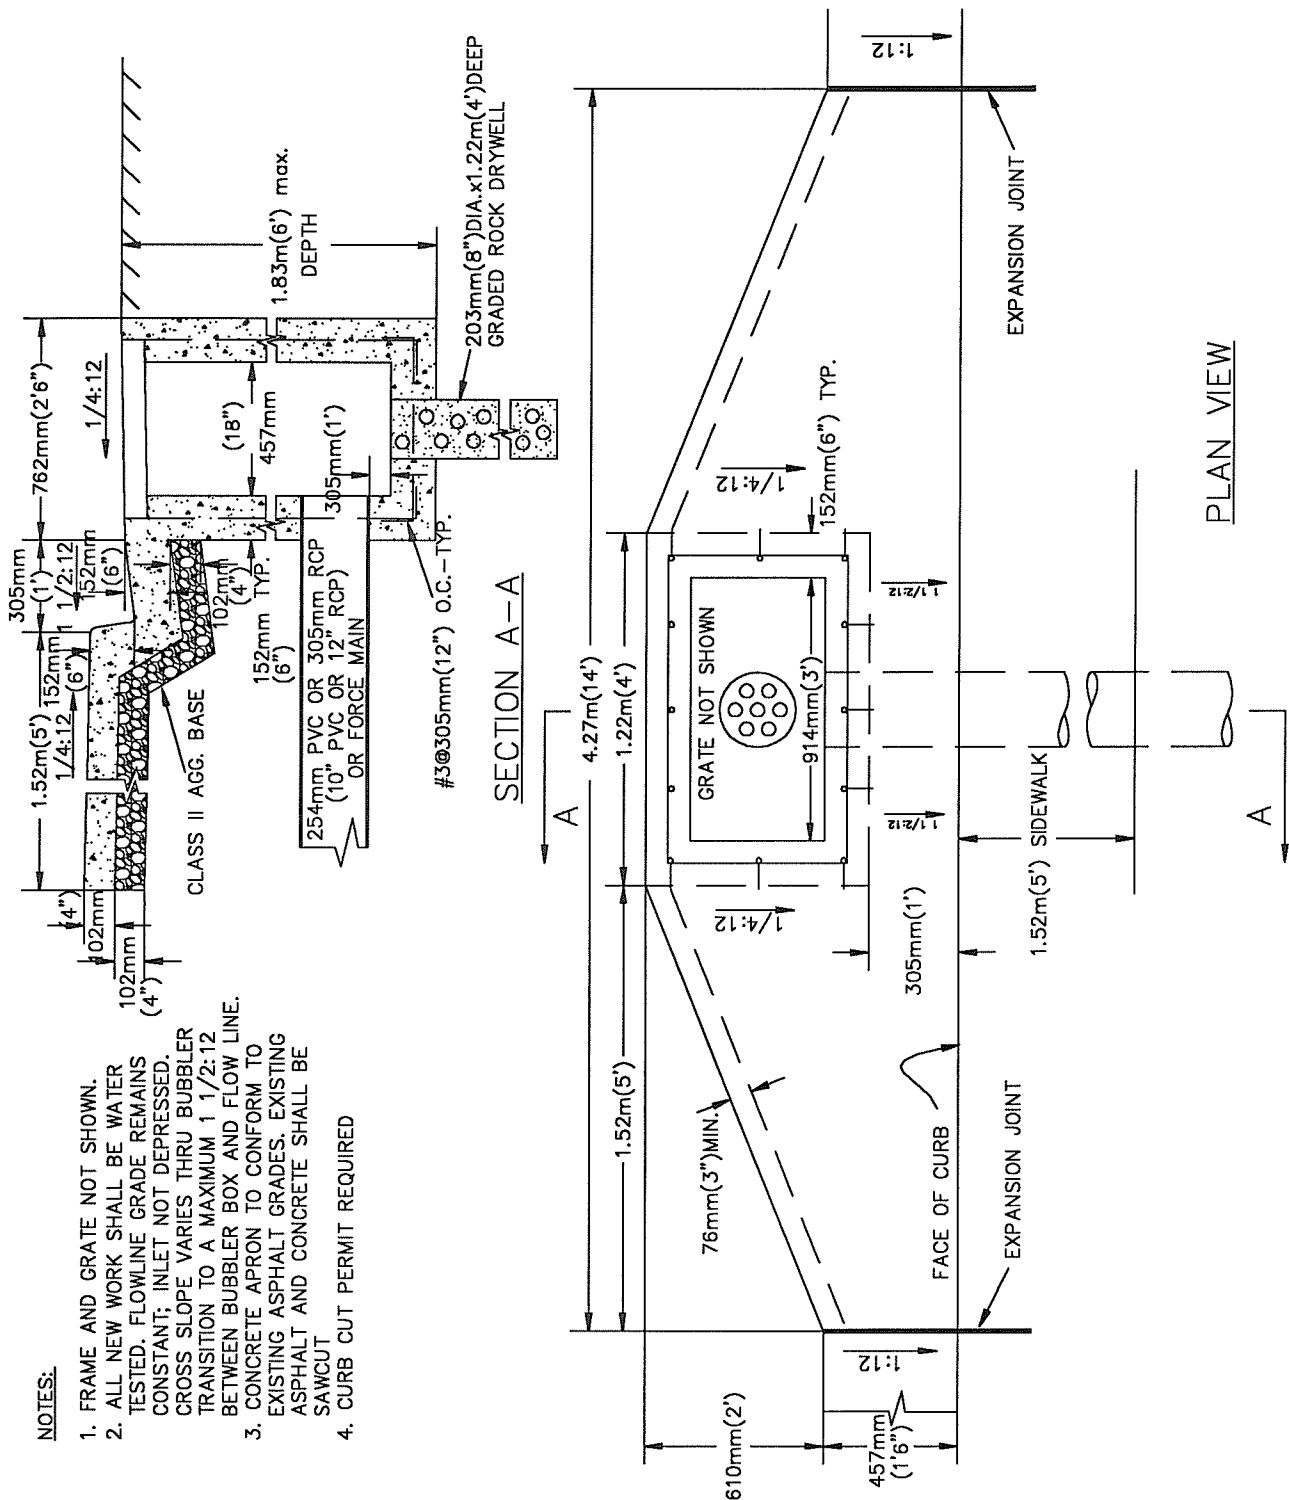

All units are in metric  
Non-metric units are in brackets

ACAD FILENAME: BUBBLER



# CITY OF MENLO PARK STANDARD DETAILS

| NO. | REVISIONS | DATE |
|-----|-----------|------|
|     |           |      |
|     |           |      |
|     |           |      |

## STANDARD BUBBLER OUTLET

APPROVED

*Y. A. Osman*  
Director of Engineering Services R.C.E. No. 40998

DRAWN

CHECKED

NN

DATE 1-1-97

SCALE

NTS

SHEET 1 OF 1

STD. DETAIL No.: **DR-7**