


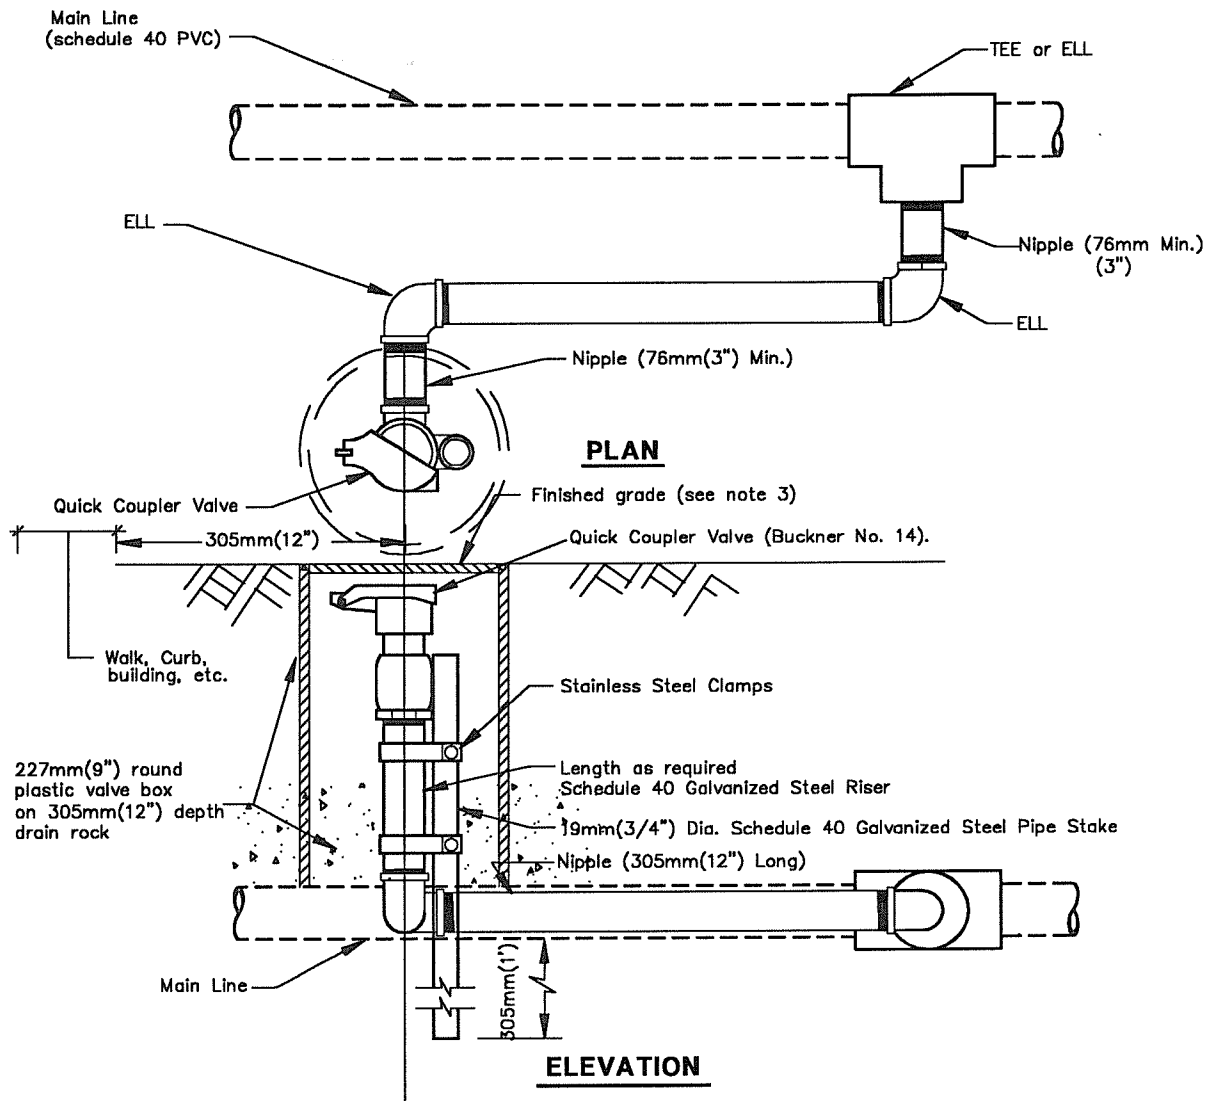

NOTES:

1. All threaded pipe and fittings shall be 25mm(1") Schedule 80 PVC except steel riser.
2. Quick coupler valves shall be isolated from main line by ball valve as shown on plans.
3. Install quick coupler valves to match finished grade in turf areas and 51mm(2") above grade in other landscaped areas.
4. In paved areas install quick coupler valve in reinforced concrete valve box. Leave 51mm(2") clearance from top of box to quick coupler.
5. Approved teflon based pipe compound shall be used on all threaded connections. No teflon tape shall be used.

**All units are in metric
Non-metric units are in brackets**

ACAD FILENAME: QUICVAL2



CITY OF MENLO PARK STANDARD DETAILS

NO.	REVISIONS	DATE

IRRIGATION SYSTEM QUICK COUPLER VALVE (BELOW GRADE)

APPROVED

for
Director of Engineering Services R.C.E. No. 40998

DRAWN CHECKED NN

DATE 1-1-97

SCALE NTS

SHEET 1 OF 1

STD. DETAIL No.: **LS-12**