



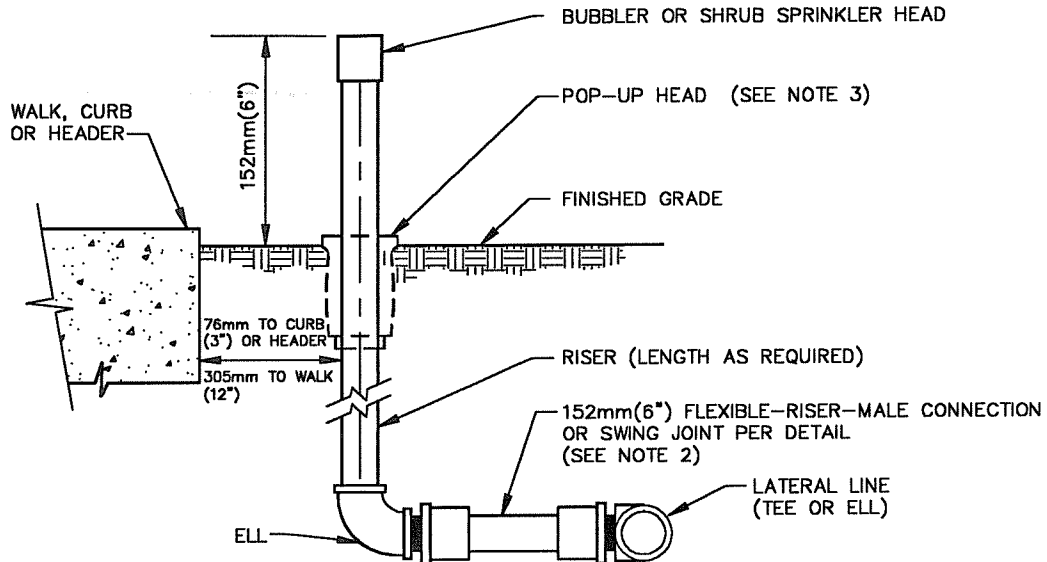

SHRUB SPRINKLER INSTALLATION

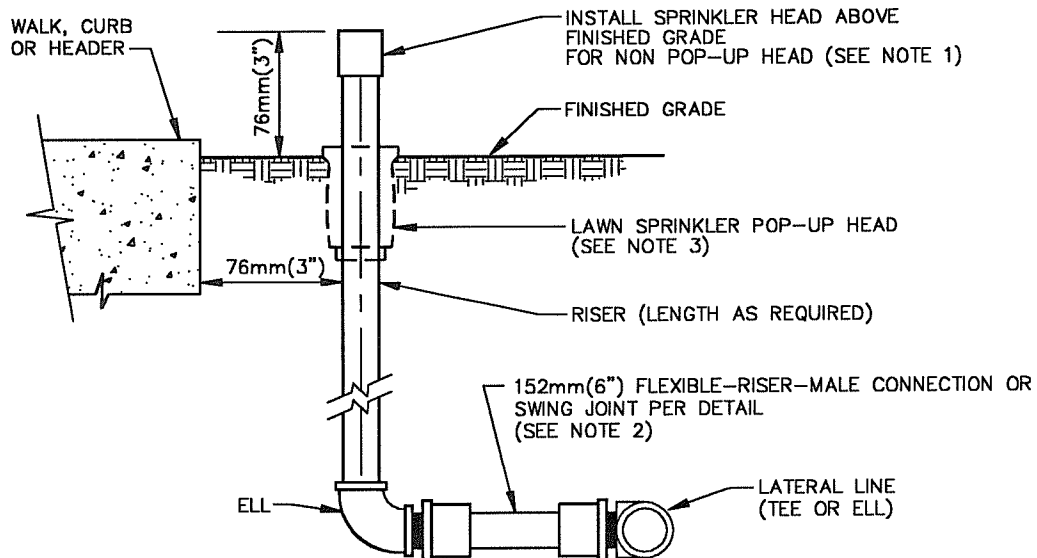

LAWN SPRINKLER INSTALLATION

NOTES:

1. INSTALL LAWN SPRINKLER HEADS 76mm(3") ABOVE FINISHED GRADE. BEFORE THE FIRST MOWING ADJUST ALL LAWN HEADS TO FINISHED GRADE (NON POP-UP HEADS ONLY).
2. THE MAKE AND MANUFACTURER OF FLEXIBLE RISERS SHALL BE APPROVED BY THE ENGINEER PRIOR TO PURCHASE. UNLESS OTHERWISE SPECIFIED ON THE PLANS, USE OF THE FLEXIBLE RISER OR THE SWING JOINT IS OPTIONAL.
3. FOR POP-UP HEADS, BODY SHALL BE 6mm(1/4") ABOVE FINISHED GRADE.
4. ALL PIPE AND FITTINGS SHALL BE SCHEDULE 80 PVC UNLESS OTHERWISE SPECIFIED.
5. ELLS AND RISERS SHALL BE OF THE SAME MATERIAL.

All units are in metric
Non-metric units are in brackets

ACAD FILENAME: SPRINKLR



CITY OF MENLO PARK STANDARD DETAILS

NO.	REVISIONS	DATE

IRRIGATION SYSTEM SPRINKLER HEAD

APPROVED

Y. A. Orma
for Director of Engineering Services R.C.E. No. 40998

DRAWN CHECKED NN DATE 1-1-97 SCALE NTS SHEET 1 OF 1

STD. DETAIL No.: **LS-15**