


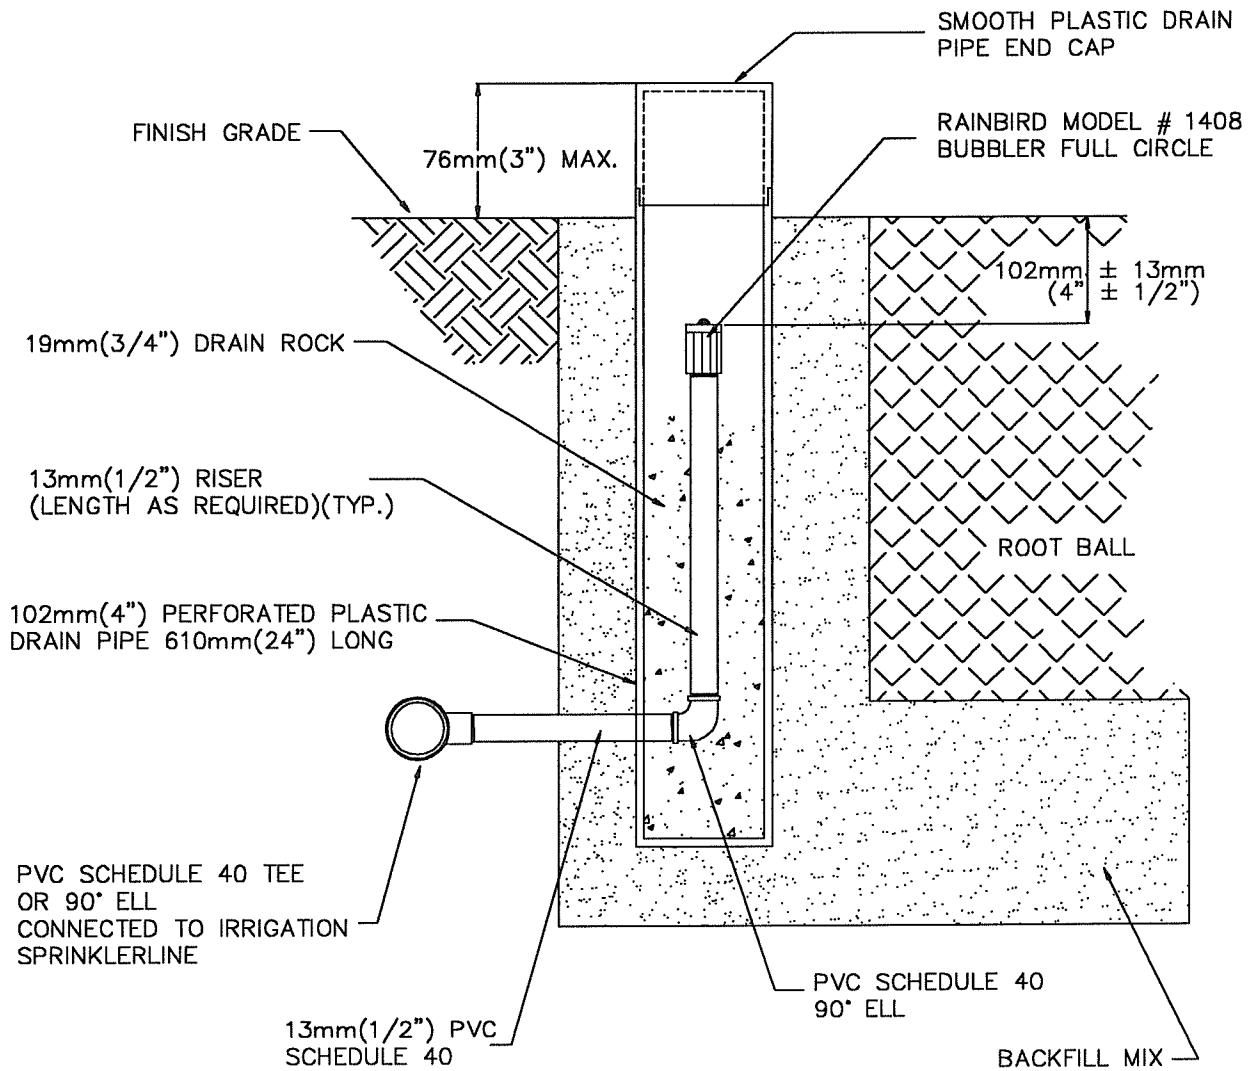

All units are in metric
Non-metric units are in brackets

ACAD FILENAME: IRR-BUB



CITY OF MENLO PARK STANDARD DETAILS

NO.	REVISIONS	DATE

IRRIGATION SYSTEM BUBBLER INSTALLATION

APPROVED *[Signature]*
for Director of Engineering Services R.C.E. No.40998

DRAWN CHECKED NN DATE 1-1-97 SCALE NTS SHEET 1 OF 1

STD. DETAIL No.: **LS-17**