


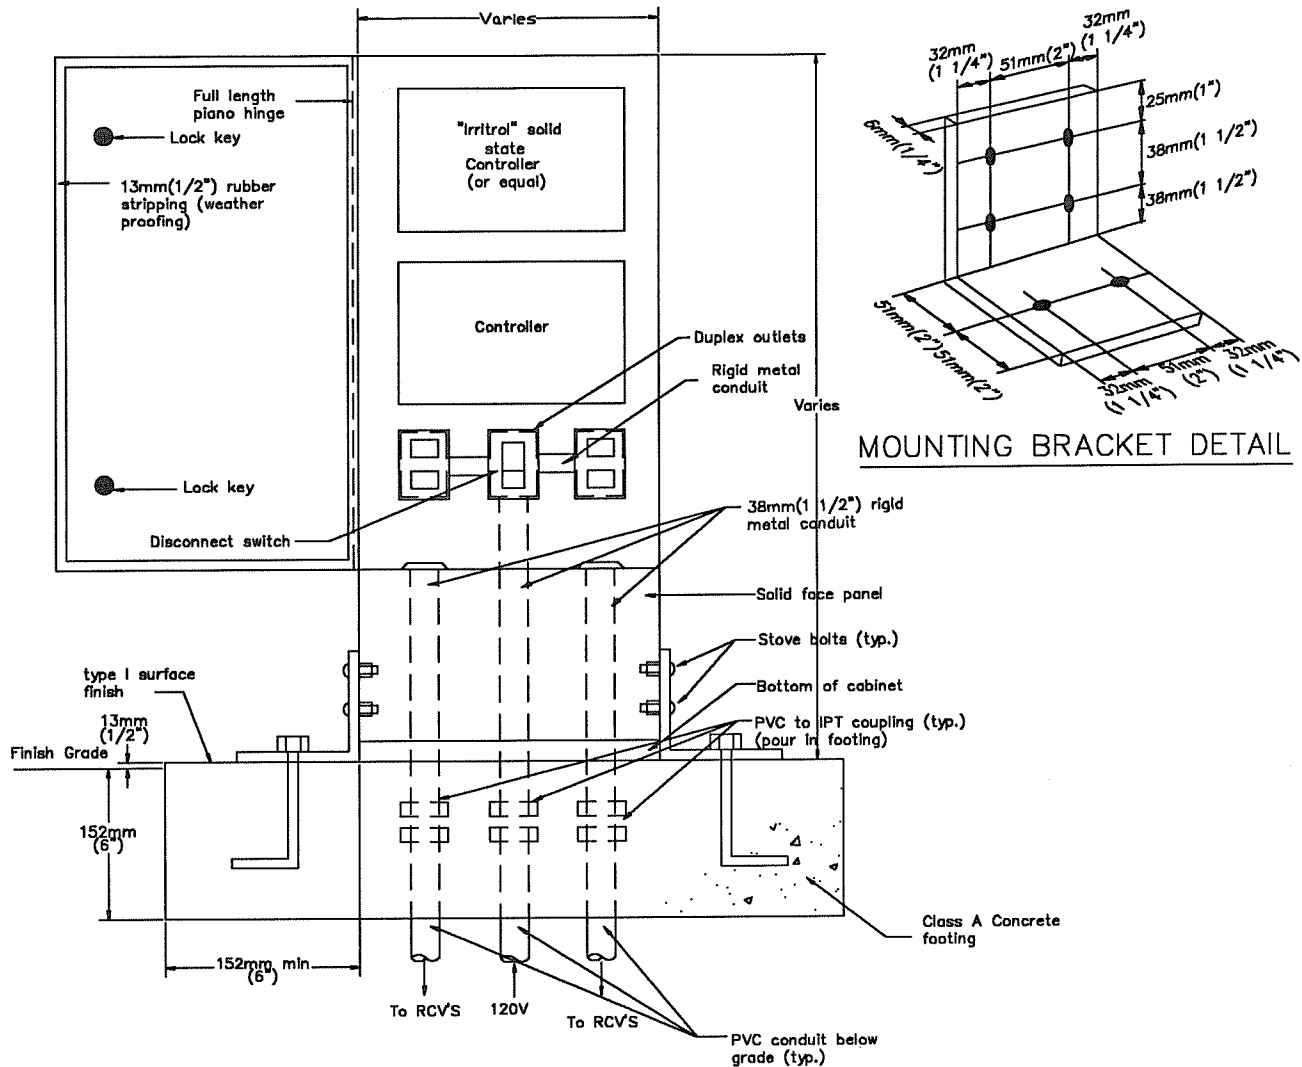

NOTES:

1. Stove bolts to be round 6mm ϕ x19mm (1/4" ϕ x3/4") long chrome plated with flat washer, lockwasher and nut on inside of cabinet.
2. Controller cabinet to be 16 gauge steel, vandal proof, primed green equal to "IRRITROL" pedestal housing.
3. Cabinet to have a dual locking mechanism keyed to keys furnished by owner.
4. Install per manufacturer's specifications.
5. Use waterproof electrical connections for outdoor installations.

All units are in metric
Non-metric units in brackets

ACAD FILENAME: IRRICON



CITY OF MENLO PARK STANDARD DETAILS

NO.	REVISIONS	DATE

IRRIGATION SYSTEM IRRIGATION CONTROLLER & CABINET

APPROVED *Yusuf A. Osman*
Director of Engineering Services R.C.E. No. 40998

DRAWN CHECKED NN DATE 1-1-97 SCALE NTS SHEET 1 OF 1

STD. DETAIL No.: **LS-19**