



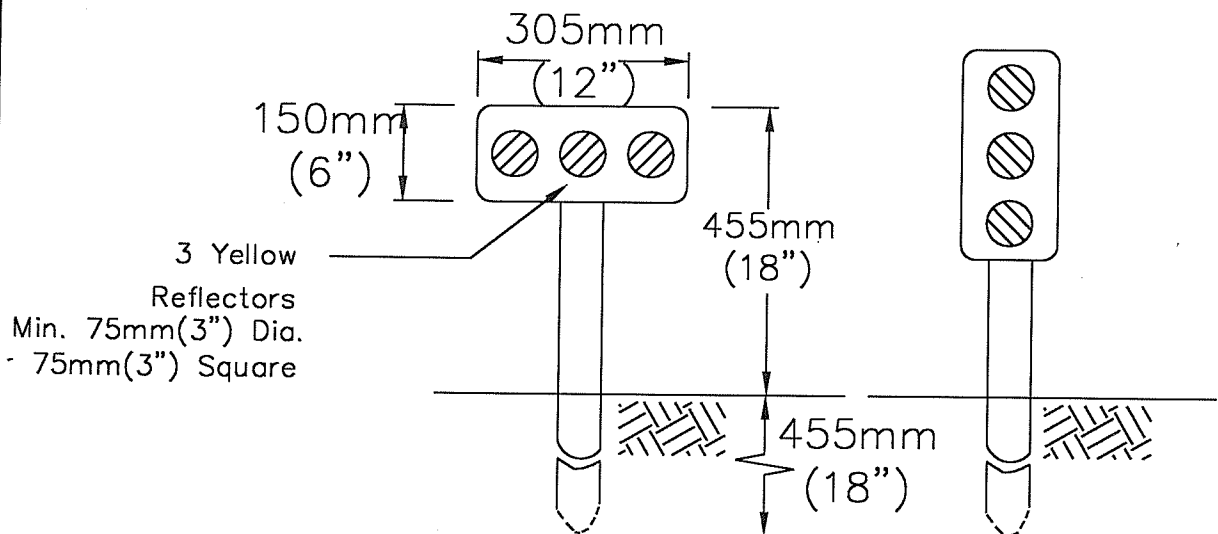

TYPE K MARKER DETAIL

All units are in metric
Non-metric units are in brackets

ACAD FILENAME: ST-15KMRKR

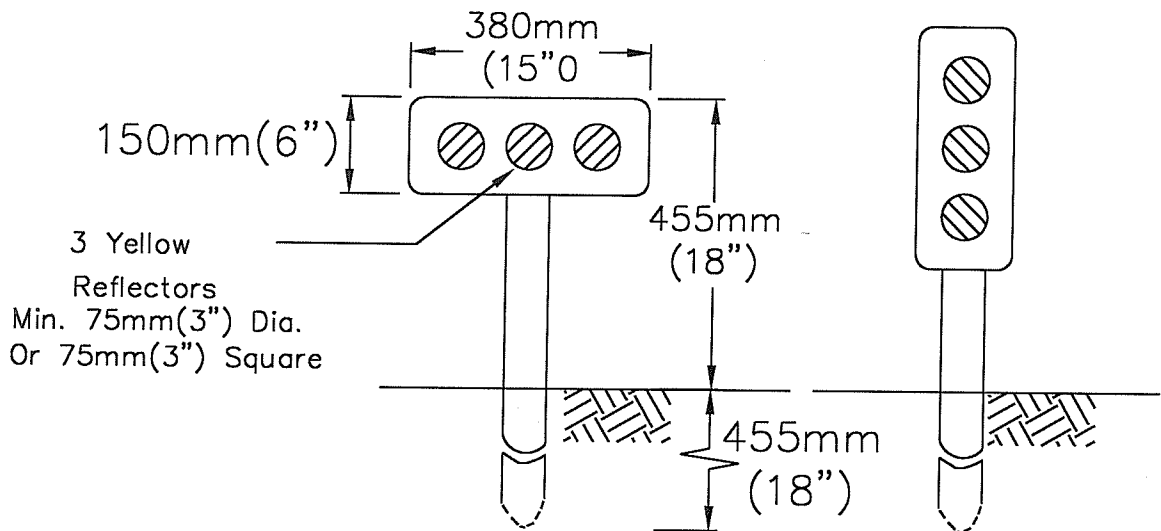

CITY OF MENLO PARK STANDARD DETAILS

NO.	REVISIONS	DATE

MARKER DETAIL

APPROVED

[Signature]
Director of Engineering Services R.C.E. No.40998

DRAWN CHECKED NN

DATE 2-28-02

SCALE NTS

SHEET 1 OF 1

STD. DETAIL No.: **ST-15**