




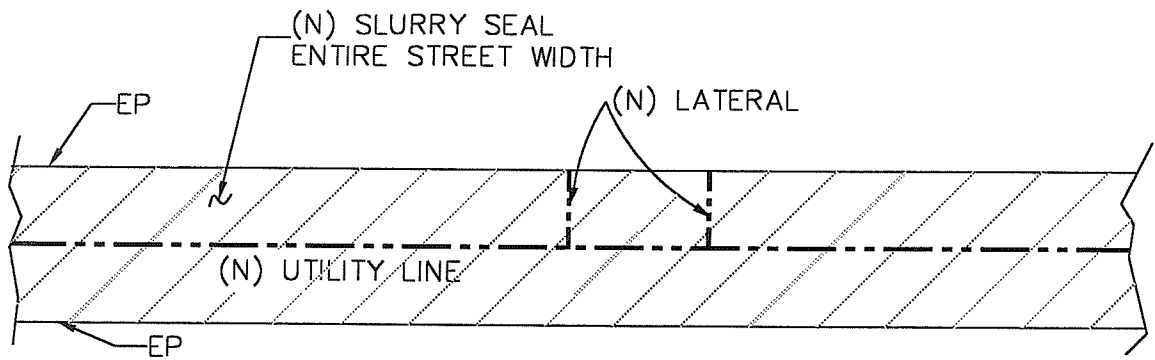


CASE A

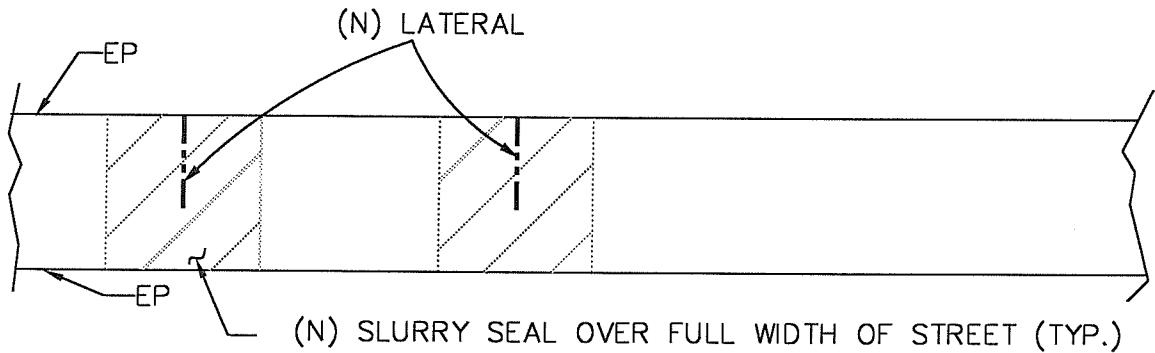

CASE B

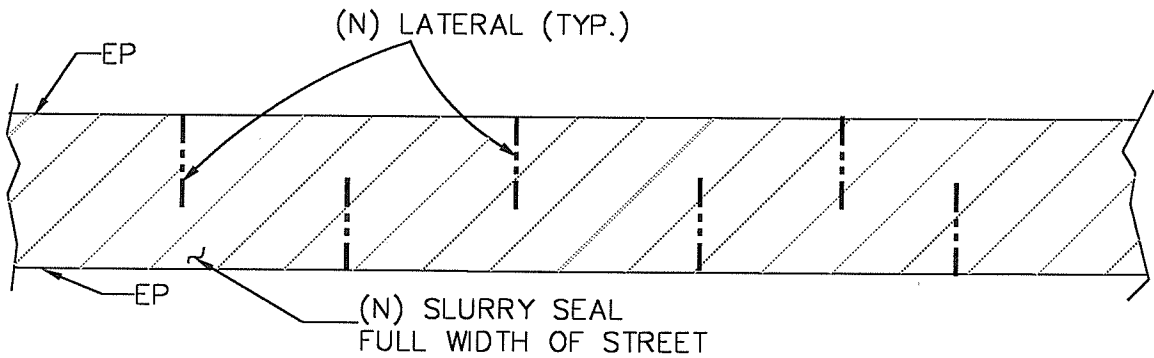

CASE C

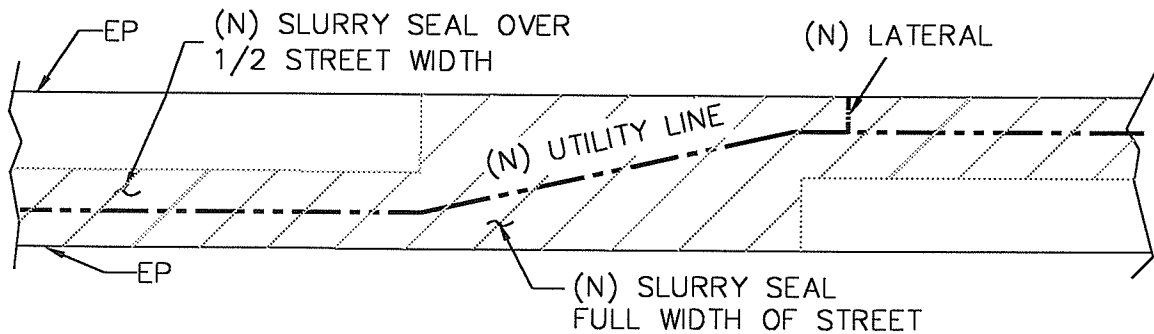

CASE D

ACAD FILENAME: SStrench



CITY OF MENLO PARK STANDARD DETAILS

NO.	REVISIONS	DATE

**STANDARDS FOR TRENCH
CONSTRUCTION SEAL COAT**

APPROVED

[Signature] 1/8/04
Director of Engineering Services R.C.E. No. 40998

DRAWN CHECKED NN

DATE 3-6-02

SCALE NTS

SHEET 1 OF 1

STD. DETAIL No.: **ST-16**