


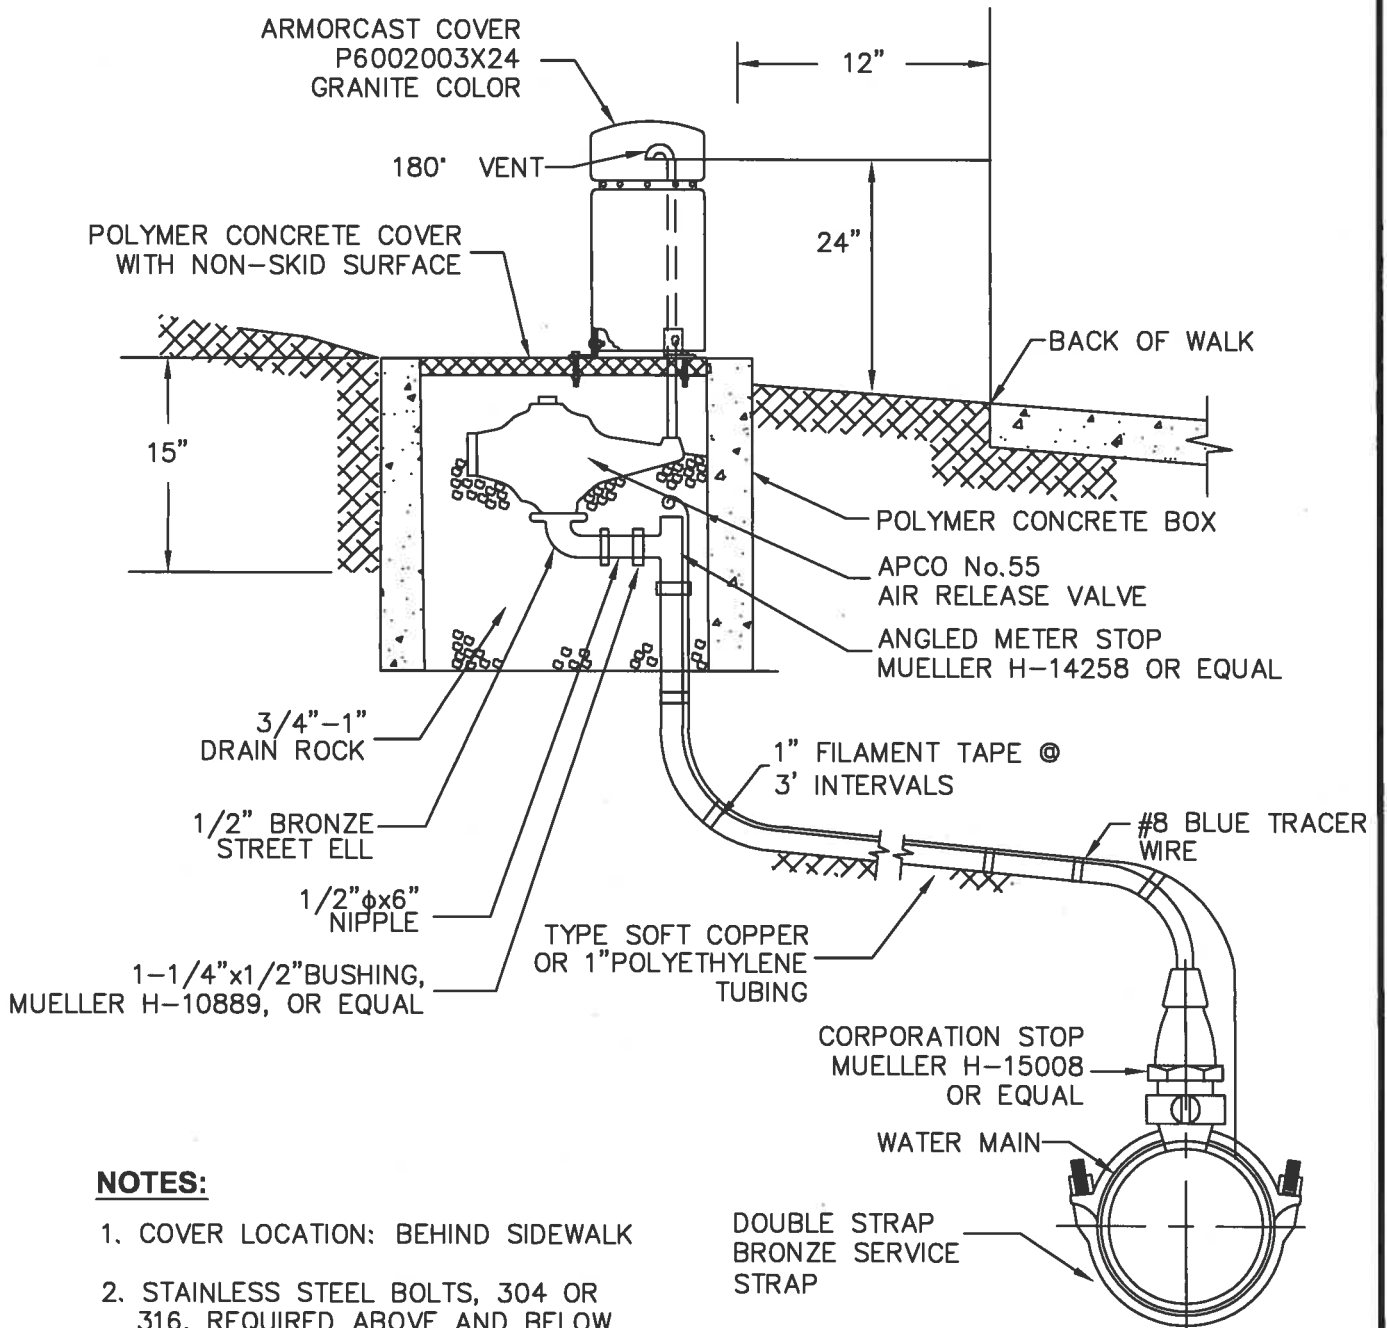

NOTES:

1. COVER LOCATION: BEHIND SIDEWALK
2. STAINLESS STEEL BOLTS, 304 OR 316, REQUIRED ABOVE AND BELOW GROUND, SEE WA-23.



CITY OF MENLO PARK STANDARD DETAILS

AIR RELEASE VALVE

APPROVED

Mathias
ENGINEERING SERVICES MANAGER, R.C.E. No.70736

STD. DETAIL No. WA-13

DRAWN EJE	CHECKED VP	DATE 2/14/12	SCALE NTS	SHEET 1 OF 1
--------------	---------------	-----------------	--------------	-----------------