



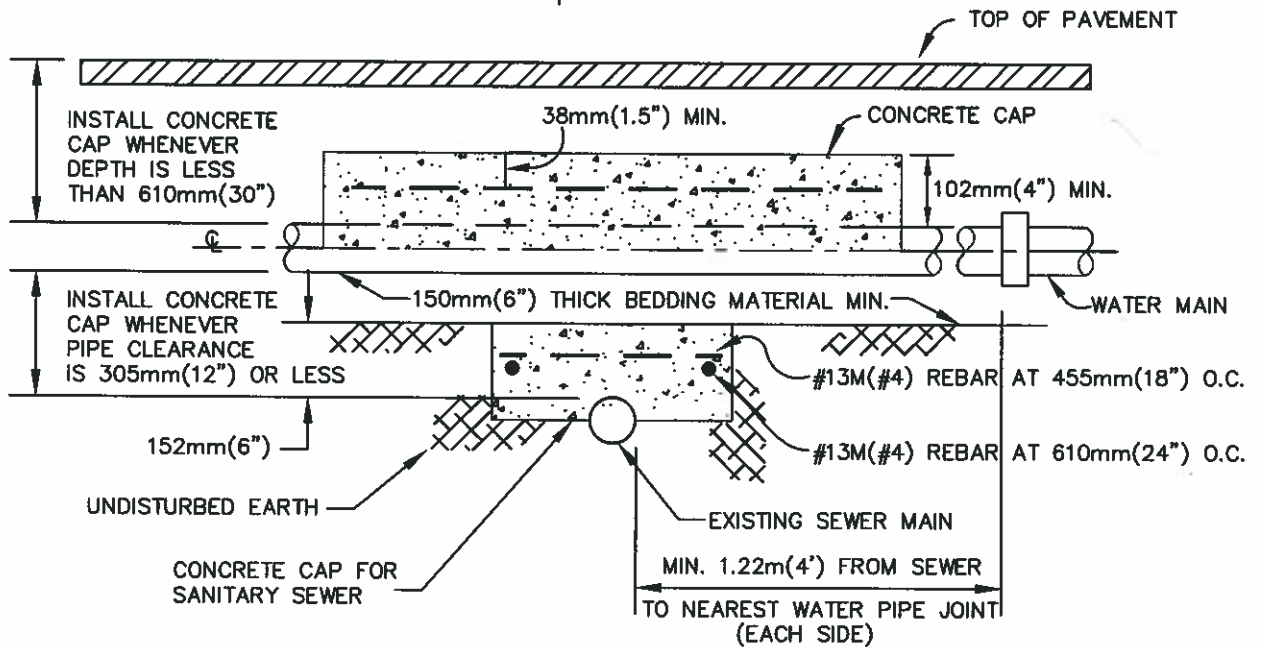

All units are in metric
Non-metric units are in brackets

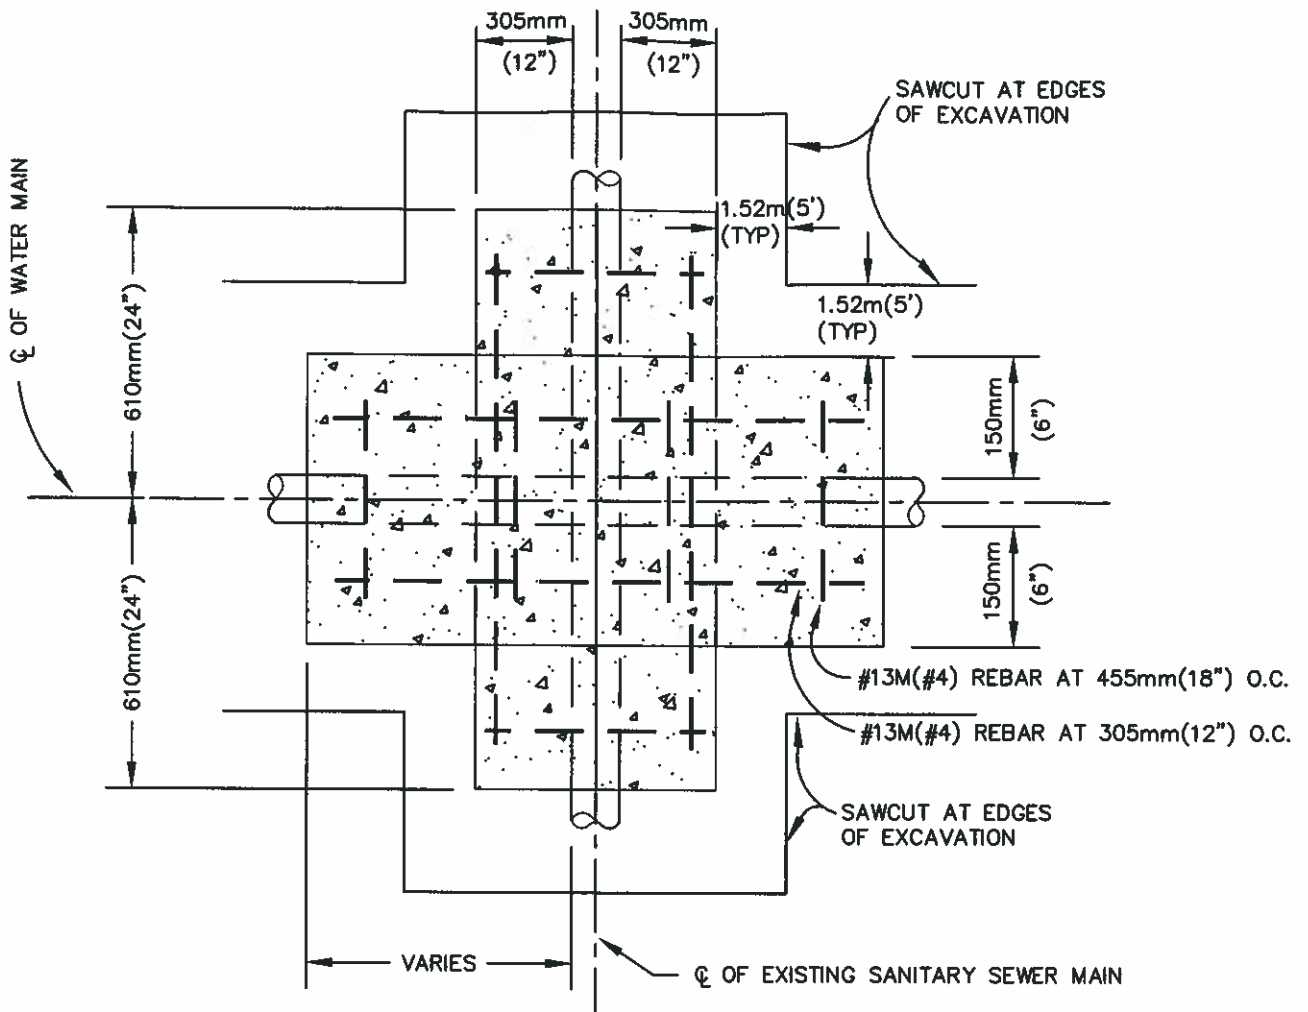

CITY OF MENLO PARK STANDARD DETAILS

NO.	REVISIONS	DATE
1	DIMENSIONS	3/28/08

WATER MAIN AND
SANITARY SEWER
CROSSING CONCRETE CAP

APPROVED 
SENIOR ENGINEER, R.C.E. No. 051203

DRAWN JEF CHECKED NN/VP DATE 3/31/08 SCALE NTS SHEET 1 OF 1

STD. DETAIL No.: WA-18