



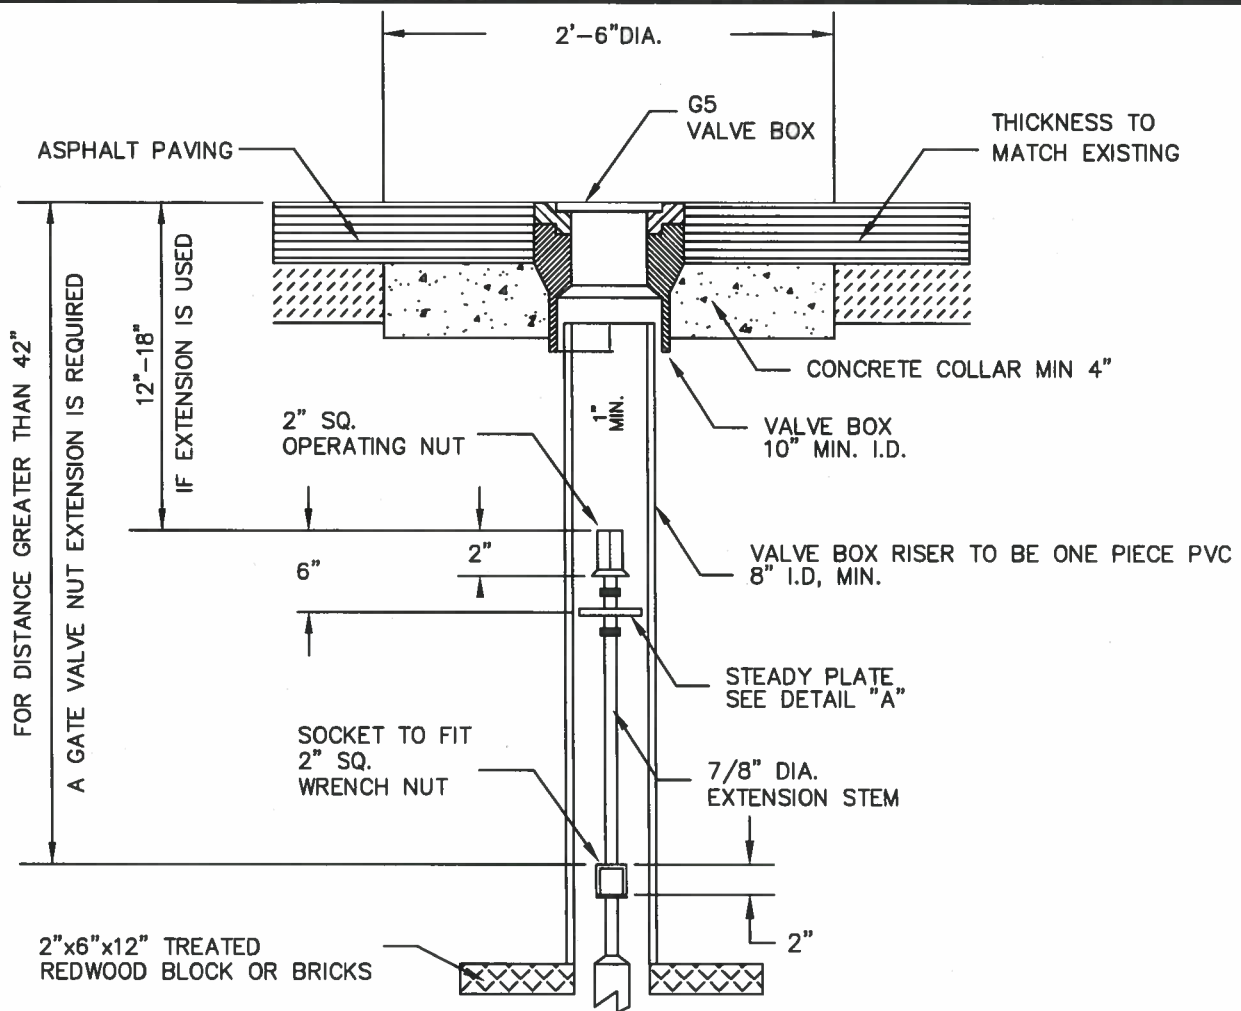

VALVE BOX DETAIL

NOTES:

1. VALVE BOX SHALL BE CHRISTY G-5 WITH COVER MARKED "WATER."
2. CONCRETE SHALL BE 6 SACK MIX, $\frac{3}{4}$ " MAX. AGGREGATE SIZE.
3. AFTER PAVING, RAISE VALVE BOX TO PERMANENT GRADE, CAST CONCRETE COLLAR AND PAVE FLUSH TO GRADE.

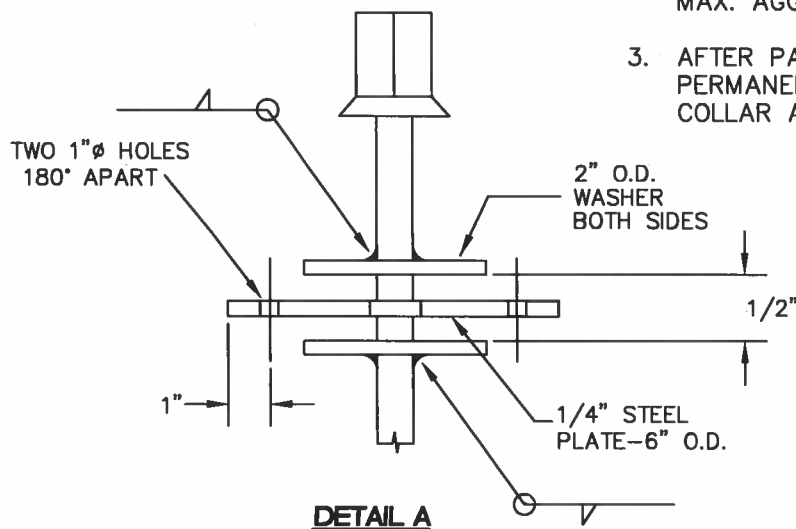

CITY OF MENLO PARK STANDARD DETAILS



VALVE BOX INSTALLATION

APPROVED

[Signature]
ENGINEERING SERVICES MANAGER, R.C.E. No. 70736

STD. DETAIL No. WA-4

DRAWN EJE	CHECKED VP	DATE 2/14/12	SCALE NTS	SHEET 1 OF 1
--------------	---------------	-----------------	--------------	-----------------