


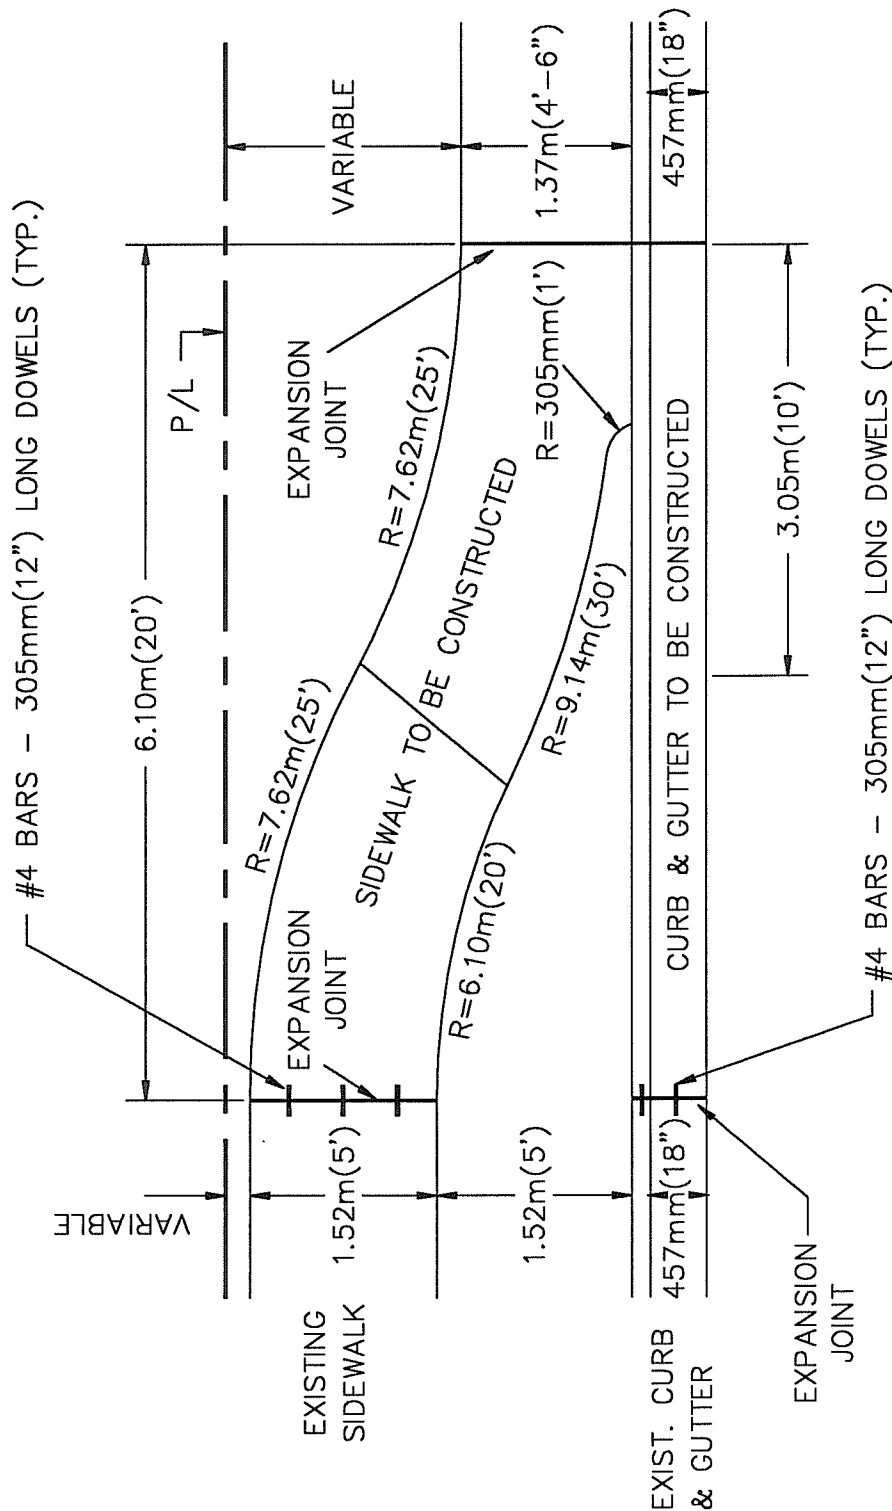

All units are in metric
Non-metric units in brackets

ACAD FILENAME:SIDETRAN



CITY OF MENLO PARK STANDARD DETAILS

NO.	REVISIONS	DATE

SIDEWALK TRANSITION DETAIL

APPROVED

for *Y. D. Chana*
Director of Engineering Services R.C.E. No. 40998

DRAWN

CHECKED

NN

DATE 1-1-97

SCALE

NTS

SHEET 1 OF 1

STD. DETAIL No.: **CG-12**