

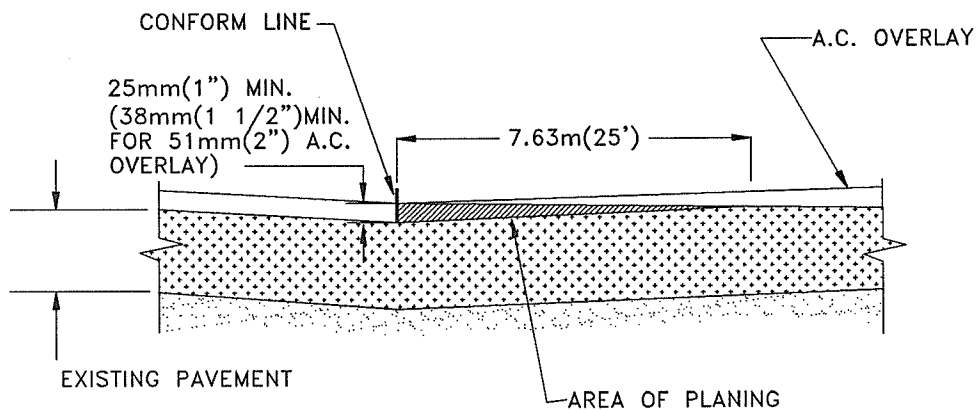


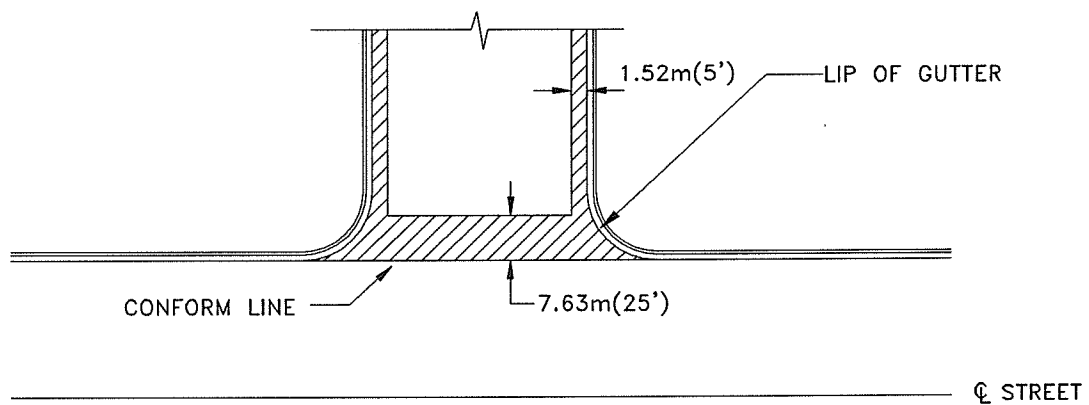

All units are in metric
Non metric units in brackets

ACAD FILENAME: WEDCUT2

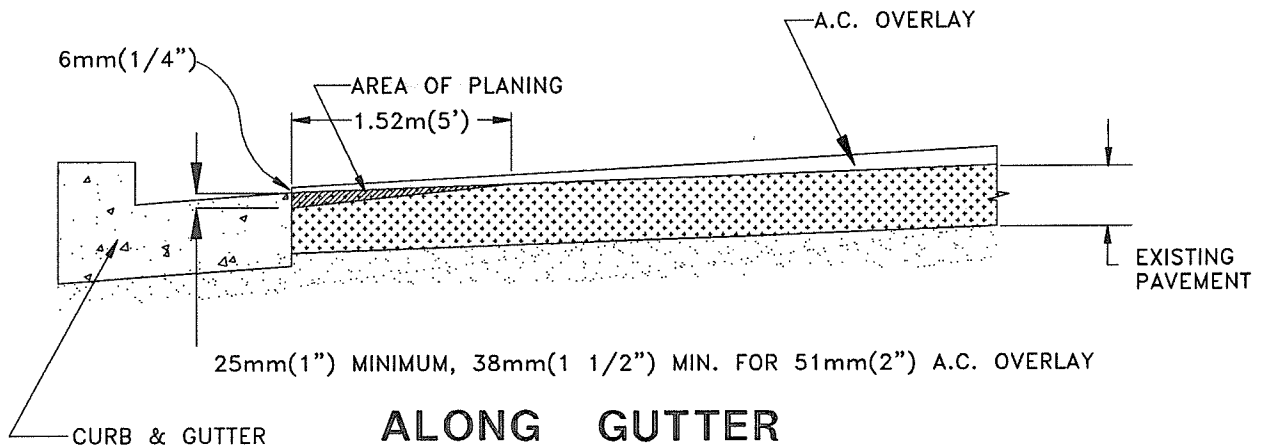

CITY OF MENLO PARK STANDARD DETAILS

NO.	REVISIONS	DATE

WEDGE CUTTING DETAILS

APPROVED *Yas A. Osuna*
Director of Engineering Services R.C.E. No. 40998

DRAWN CHECKED NN DATE 1-1-97 SCALE NTS SHEET 1 OF 1

STD. DETAIL No.: **ST-3**