


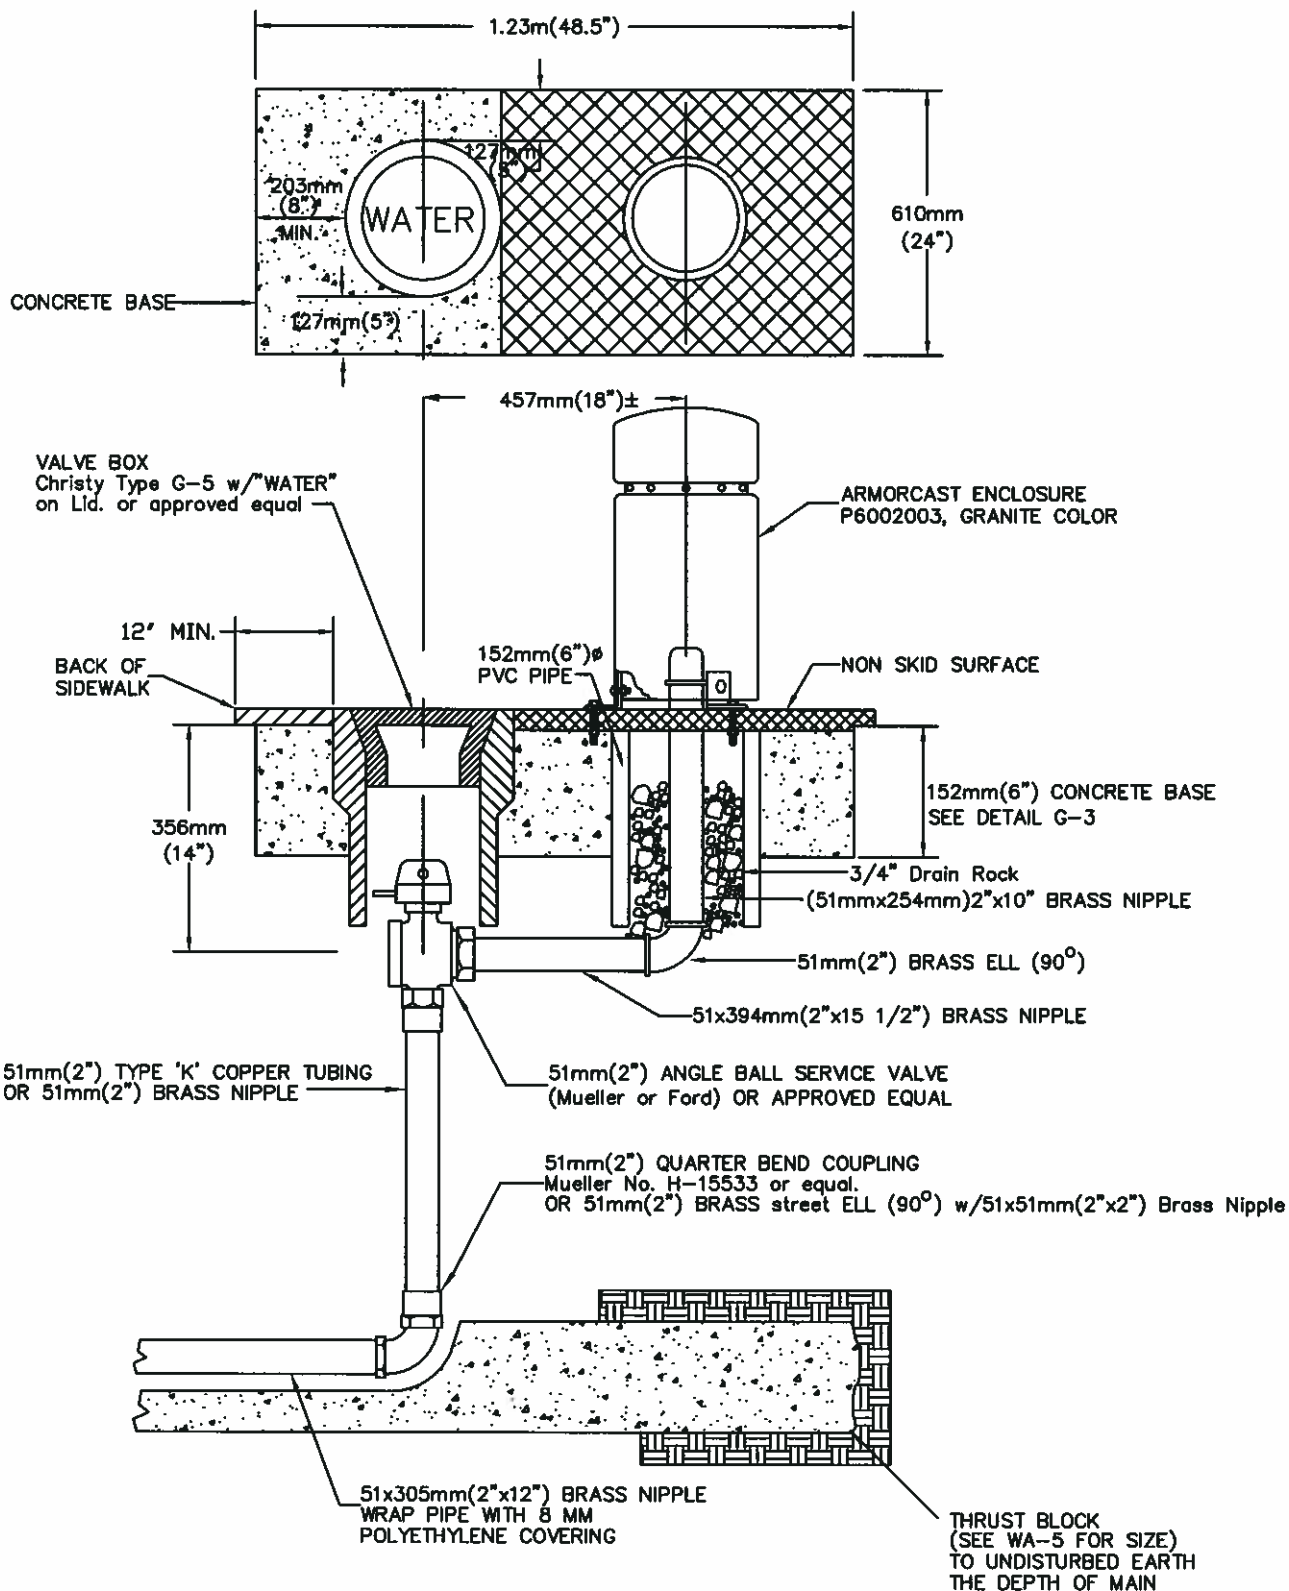

All units are in metric
Non-metric units are in brackets

CITY OF MENLO PARK STANDARD DETAILS



NO.	REVISIONS	DATE
1	VALVE	5/29/07
2	ARMORCAST COVER	3/27/08

51mm (2") BLOW OFF

APPROVED

[Signature]
SENIOR ENGINEER R.C.E. No. 061203

DRAWN
MC/VP/JEF

CHECKED
RD/JR

DATE
03/27/08

SCALE
NTS

SHEET
1

STD. DETAIL No.: WA-14